




ELEVATION ON X - X

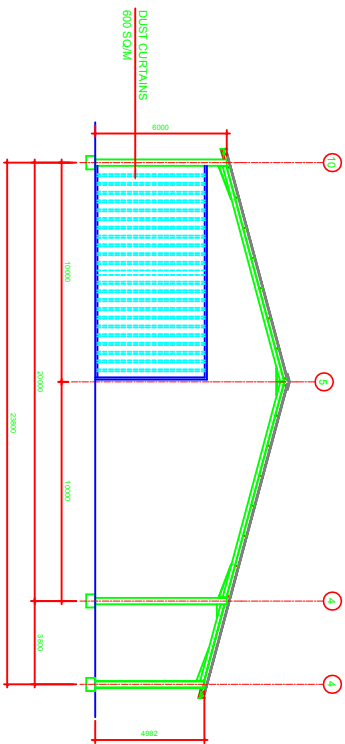

DETAILS OF PT 1 ON A - A

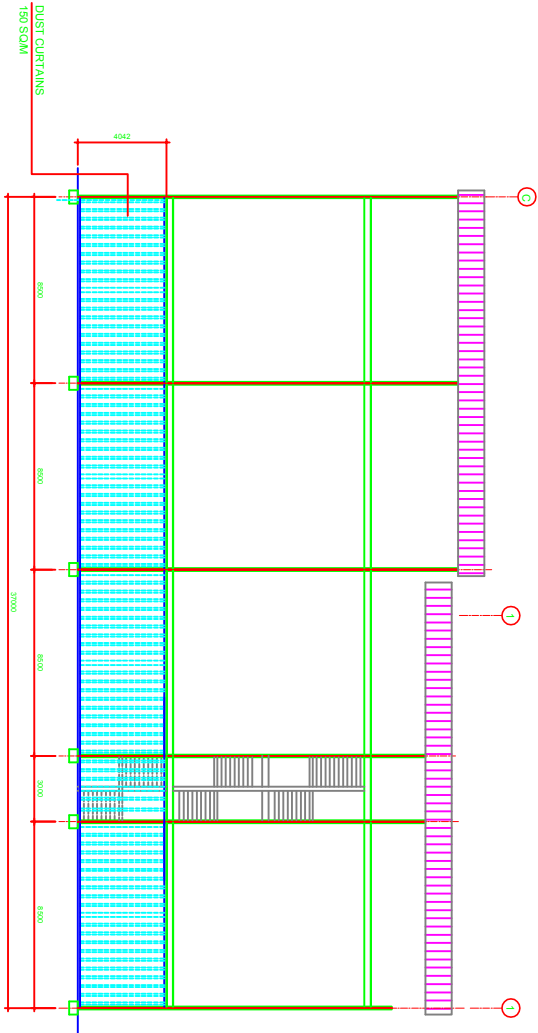

ELEVATION ON Y - Y

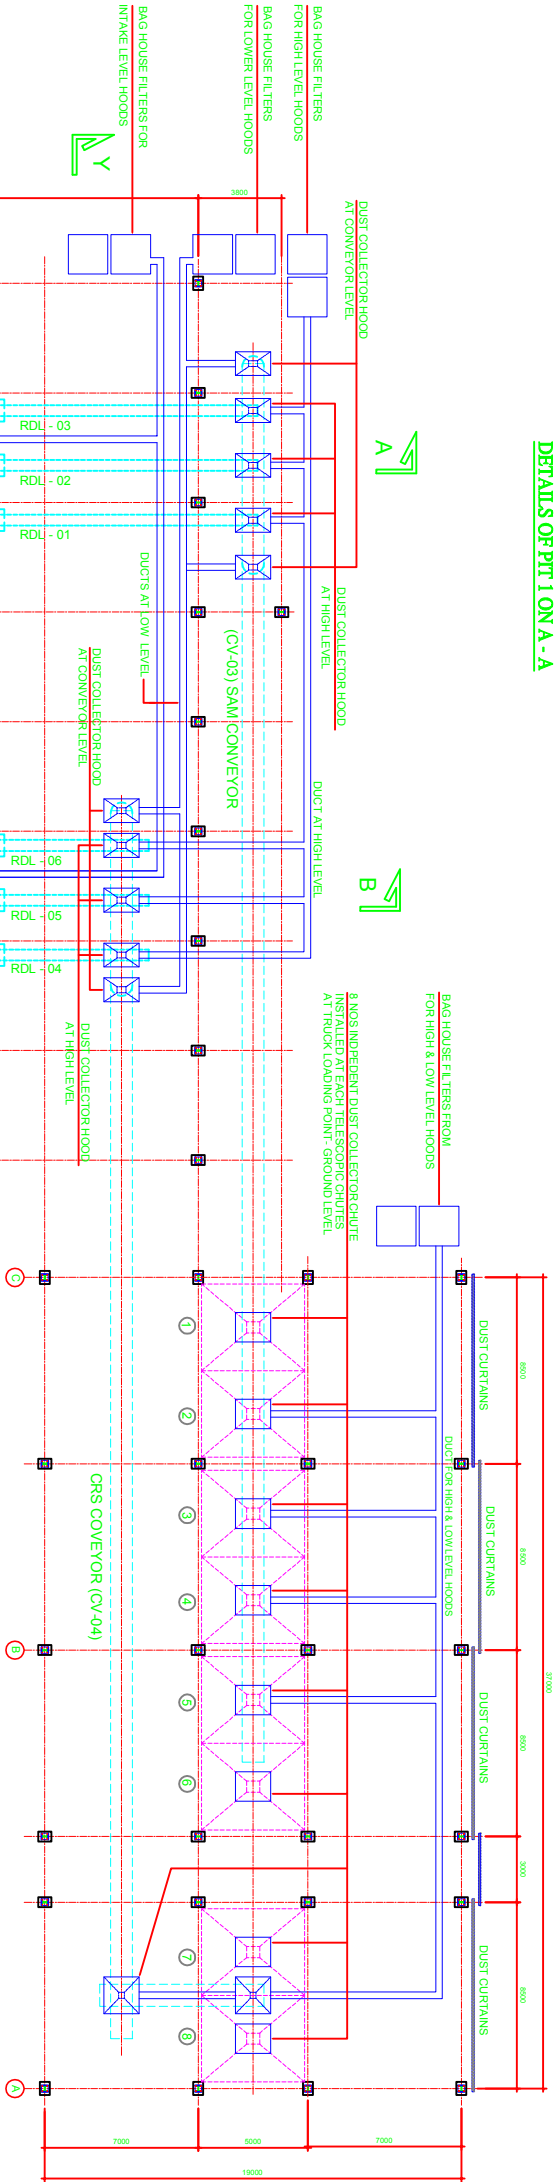

FLOOR PLAN

Contractor :		P.O. ... .. NAIROBI KENYA	
Rev. :		TEL / FAX : +.....	
Client :		TATA CHEMICALS MAGADI LIMITED	
Project Title :		PROPOSED DUST REDUCTION CHUTES & DUCTS AT KAUJADO DEPORT	
Drawing Title :		GA OF DUCTS & CHUTES PLAN SECTION & DETAILS CONVEYORS	
Drawn By :		Ngugi J.M.	
Approved By :			
Drawing Ref :		SITE DIMENSIONS	
Autocad Ref :		KTS-TOML-19-001	
Unit Weight (Kgs)			
Date :		19/05/19	
Scale :		A1 @ 1:100	
Rev. :			