

TENDER NO. TCML/MGD/2019/04

**TENDER FOR THE PROPOSED CONSTRUCTION
OF DREDGE No.5 PUMP BASE FOUNDATION**

FEBRUARY, 2019

CLIENT:

TATA CHEMICALS MAGADI LIMITED

P.O. BOX 1-00205

THE HEAD OF PROCUREMENT

TATA CHEMICALS MAGADI LTD.

P.O. BOX 1-00205


TATA
TATA CHEMICALS MAGADI

SCOPE OF WORK

The scope of works shall be as described in the BoQ and tender document.

QUALIFICATION FOR TENDERING

1.1.Mandatory Requirements

The following must be submitted together with bid:

- i) **Certified** copy of Certificate of Incorporation
- ii) Copy of Registration certificate for National Construction Authority (NCA) in category NCA 4, 5 & 6
- iii) Copy of Valid Tax Compliance Certificate
- iv) **Certified** copy of **Current** Single business permit
- v) **WIBA** Compliant, and show proof.

1.2 Other Requirements

The Bidder shall submit information which will enable the technical team to evaluate their capability to undertake the works. For the purpose of these works, it is required that the firms should provide the following:-

- i) Similar previous experience
- ii) Equipment holding attach proof and lease agreements; any of the two.
- iii) Professional and technical staff (attach CV's, testimonials & Certificates.
- iv) Financial Status
- v) Completion period (attach detailed work Schedule)

All information in the attached forms should be provided in full and failure to do so will constitute grounds for disqualification.

There shall be a mandatory pre-tender site visit as specified in the table below:

Date	18 TH FEBRUARY 2019
Time	11.00 a.m
Venue	MAGADI STATION

No.	Description	Max. Point	Points Awarded
1	TRACK RECORD : 25 Points		
1.1	The following shall be provided; Certified Copy of Certificate of incorporation to show that the applicant is a registered company and legally authorized to do business in Kenya	5	
1.2	Proof of registration with the NCA (NCA-4 or NCA-5), Civil Works or Building Works.	10	
1.3	Copy of valid Tax Compliance certificate (To be checked online through KRA portal) Certified copy of trading licence / single business permit.	5	
1.4	WIBA Compliant. Show proof.	5	
2	Key Staff Qualifications :15 Points		
2.1	Attach CV's of Key staff: Forman, Welders, fabricators and mason.	15	
3	Experience of the Firm : 35 Points		
3.1	Attach proof/evidence of three (3) similar works undertaken of the same value for the last 3 years.	35	
4	Completion Period : 25 Points		
4.1	Completion Period (The contractor to come up with a detailed Work Schedule/Programme) and Work Methodology	25	
	GRAND TOTAL	100	
	Ratings		

Note:

1. All bidders must provide above information together with their bids.
2. A bidder must score a minimum of sixty five (65) points at the Technical Stage to qualify for Financial Evaluation.



13/2/19

The bidders must submit the Technical and The Financial proposals separately.

A. TECHNICAL PROPOSAL -

Two copies in sealed envelopes clearly marked "TECHNICAL PROPOSAL FOR TENDER NO: TCML/MGD/2019/04 -Tender for THE PROPOSED CONSTRUCTION OF DREDGE No.5 PUMP BASE FOUNDATION " One copy marked as "ORIGINAL" and One other copy marked as "COPY". All to be finally put in one sealed envelope. (The firms will ensure that there is no reference at all on their financial proposal within the technical proposal envelope)

B. FINANCIAL PROPOSAL -

Two copies in sealed envelopes clearly marked "FINANCIAL PROPOSAL FOR TENDER NO: TCML/MGD/2019/04 -Tender for THE PROPOSED CONSTRUCTION OF DREDGE No.5 PUMP BASE FOUNDATION " One copy marked as "ORIGINAL" and One other copy marked as "COPY". All to be finally put in one sealed envelope (The financial proposal shall include all taxes applicable).

Addressed to:

**The Head of Procurement,
TATA Chemicals Magadi Limited,
P.O. Box 1-00205,
MAGADI.**

The same will be deposited in the tender box situated in Administration Block, Magadi OR Collection Centre, at Enterprise Road – Avon house, Industrial area so as to reach him/her on or before **5.00 p.m. on 28th February, 2019.**

The Management reserves the right to accept or reject any bids and does not bind itself to any reasons for doing so.



PART A

TENDER AND CONTRACT

CONDITIONS OF TENDER AND INSTRUCTION TO TENDERS

1 INSTRUCTIONS TO TENDERS

- a) The tender validity period shall be sixty (60) days from the tender opening date with an option of extension by further thirty (30) days from expiry of tender validity period.
- b) The Employer is not bound to accept any tender and can nullify the whole tender and call fresh tenders. Until and unless a written acceptance or a formal agreement is signed, this tender does not form a binding contract between the tenderer and the Employer.
- c) Tenderer shall satisfy himself before submitting his tender as to the nature of the ground, the subsoil, the topography of the site, the means of access to site, the accommodation as to risks, contingencies and other circumstances which may influence or affect the sufficiency of their tenders. Tenderers **MUST** visit the site or cause it to be visited by a competent and reliable representative in order to obtain information that may be necessary for preparing a bid and enter into contract. Whilst satisfying that condition the tenderer shall be responsible for his traveling and accommodation arrangements.
- d) Any failure by the tenderer to obtain all necessary information for the purposes of making his tender or fixing the several rates of prices therein shall not relieve him from any risks or liabilities in connection with or for the fulfillment of the contract.
- e) The Contractor **MUST** understand and shall comply with the Employer's site rules and statutory requirements on Safety, Health and Environmental (SHE). The Employer reserves the right to enforce this requirement.
- f) If it is found on examination of a tender that there is a discrepancy between the tender Sum and the amount arrived at by the valuing the quantities at the rates or prices set against them by the tenderer, then the Tender Sum shall remain unaltered. The necessary corrections to adjust the revised total to correspond with the Tender Sum shall be made by means of a compensating percentage increase or decrease. Any such percentage increase or decrease shall apply to all rates in the Bills of Quantities excluding Contingency, Prime Cost and Provisional Sums. This percentage correction factor will be applied to rates for work measured in Certificate valuations and the measurement of variations when preparing the final account.
- g) Should the tenderer notice any discrepancy or conflict between any of the Tender Documents he must inform the Employer, in writing prior to the date of submission of the tenders. Should any discrepancy or conflict between sections of the Tender Documents continue to exist without notice by either party after signing of the contract, then the Employer will give his ruling in writing indicating the overriding clause or section.
- h) Any recipient of the documents for the proposed Contract for the purpose of submitting a tender (whether he submits a tender or not) shall treat the details of this document as "Private and Confidential".
- i) In no case shall the expenses incurred during the preparation of the tender be reimbursed to the tenderer.
- j) The tenders shall be submitted in plain sealed opaque envelope and shall be endorsed "

THE PROPOSED:-

**THE HEAD OF PROCUREMENT
TATA CHEMICALS MAGADI LIMITED
P O Box 1 - 00205
MAGADI**

- k) Tenderers will not be permitted to alter their bids after they have been opened and only those clarifications which will not change the substance of the tenders will be permitted.
- l) On receipt of the written notification that his tender has been accepted the successful tenderer shall make all the necessary preparations for commencing work pending execution of the formal agreement.

- m) Any tender may be disqualified if it is not complete and accompanied by all the items required to be submitted with the bid in compliance with these Instructions to Tenders.
- n) The Contractor's terms do not form part of this contract unless expressly agreed and documented in writing beforehand. It is his responsibility to perform the work/services to the highest standard of workmanship. The Contractor's occupancy of the site shall not restrict authorized entry by other parties.
- o) The Contractor must avoid any social conduct that is unacceptable to the community and which could prejudice the interest and reputation of the Employer (This will include misconduct both in public and private places).
- p) The Contractor and his/her employees involved in this contract **MUST** be inducted on safety by the Employer before commencement of the works. **No Contractor must work on the Employer's site without first being inducted and wearing the correct safety equipment.** It is the responsibility of the Contractor to make timely arrangements for safety induction with the Employer.
- q) The Contractor shall equip workers with the appropriate safety gear, tools and equipment unless specified that the Employer shall supply these or some of the items. The safety gear must be approved and the Employer reserves the right to reject substandard safety gear. The Contractor must immediately report to the Employer any accident or incident which may occur during his performance of the contract.
- r) The Contractor shall not burn items or keep explosives/inflammables material on site unless authorized by the Employer in writing. Any such authority shall not relieve the Contractor from any liability or obligation under this Contract and he shall be responsible for all his actions.
- s) The Contractor shall be responsible for disposal of all rubbish and waste from his/her work site. The work site must be kept neat and tidy at all times.
- t) The Contractor must ensure workers are fully fit and are not a health /safety risk to other site workers. No worker is allowed on site under the influence of alcohol or drugs. The Employer reserves the right to ban such workers from working any of the Employer's sites.

FORM OF TENDER

NAME OF CONTRACT: PROPOSED

To: **THE HEAD OF PROCUREMENT,
TATA CHEMICALS MAGADI LTD.,
P. O. BOX 1-00205,
MAGADI**

1. Having examined the Terms and Conditions of Contract, the Specifications and the Bills of Quantities attached for the provision/execution of the above-named service/work, we, the undersigned, offer to enter into a contract to provide and execute fully such Services/work and remedy any defects therein in full conformity with the Conditions of Contract.
2. The Tender sum (in Figures) Kshs.
3. The tender sum (in Words) Kenya Shillings

.....
(or such other sum as may be ascertained in accordance with the said Conditions)

4. We undertake, if our Tender is accepted, to commence the Works within seven (7) days of receipt of the order to commence and to complete and deliver the whole of the works within **Three (3) Calendar weeks (contract period)**.
5. We agree to abide by this Tender for a period of sixty (60) days from the date set for submission of the Tender and it will remain binding upon us and may be accepted at any time before the expiry of that period.
6. We acknowledge that this document containing 24 numbered pages is complete in every respect for the purposes of setting rates.
7. We undertake to provide within seven (7) days of the acceptance of our tender and before signing of the Contract Agreement a third party insurance (See Conditions of Contract Clause 22) covering all the works including the work force and to be approved by the Employer.
8. We further agree that until and unless a formal Contract Agreement is executed, this Tender, together with your Purchase Order (PO) thereof, shall constitute a binding contract between us
9. We understand that you are not bound to accept the lowest or any tender you may receive.

Dated this day of

Signature in the capacity of

duly authorized to sign tenders for and on behalf of

.....
(NAME OF BIDDER IN BLOCK LETTERS)

Address

.....

Witness

Signature

Address

.....



TATA CHEMICALS MAGADI

APPENDIX TO FORM OF TENDER

	Clause	
Amount of Security (if any)	10.1	Ten (10) percent of the Contract Price
Minimum amount of third party insurance (insurance per occurrence, with the number of occurrences unlimited)	23.2	0.5% of the total contract sum
Time for issue of notice to commence	41.1	Seven (7) days
Time for Completion	43.1	Three (3) Calendar Weeks
Amount of Liquidated Damages	47.1	Kshs 2,000.00 per day
Defect Liability Period	49.1	Six (6) Months
Percentage of Retention	60.2	Ten percent (10%) of certified amount
Limit of Retention	60.2	Five percent (5%) of Tender Sum
Minimum Amount of Interim payment Certificates	60.2	One Million Kenya Shillings
Release of Retention Monies	60.2	On completion of defect liability period
Time within which payment is to be made after receipt of invoices.	60.2	Ninety (90) days
No. of Certificates		2(Two)
Appointment of Arbitrator	67.1	Chairman of the Engineer's Registration Board
Initials of Signatory of Tender	

(Notes: Missing detail(s) in the list above shall be inserted before issue of Tender documents. Where a number of days are to be inserted, it is desirable, for consistency with the Conditions, that the number should be a multiple of seven.



TATA CHEMICALS MAGADI

CONTRACTOR CAPACITY

PLANT AND EQUIPMENT TO BE DEPLOYED TO THE WORKS

Item	Plant/Equipment	Registration No.	Ownership Status (tick)	
			Owned	Hired

TECHNICAL STAFF TO BE DEPLOYED TO THE WORKS

ITEM	NAME	ACADEMIC & TECHNICAL QUALIFICATIONS (Attach documents)

FORM OF AGREEMENT

This Agreement made the _____ day of _____ 2019

Between **TATA CHEMICALS MAGADI LTD** of P.O BOX 1 – 00205 MAGADI (*hereinafter called "the Employer"*) of the one part and

_____ of _____ (*hereinafter called "the Contractor"*) of the other part

Whereas the Employer is desirous that certain Works should be executed by the Contractor, viz **THE PROPOSED CONSTRUCTION OF DREDGE No.5 PUMP BASE FOUNDATION** and has accepted a Tender by the Contractor for the execution and completion of such Works and the remedying of any defects therein.

Now this Agreement Witnesseth as follows:

1. In this Agreement words and expressions shall have the same meanings as are respectively assigned to them in the Conditions of Contract hereinafter referred to.
 2. The following documents shall be deemed to form and be read and construed as part of the Agreement, viz:
The Letter of Acceptance; The said Tender; The Conditions of Contract (Parts I and II); The Technical Specifications; The Drawings (if any); The Bill of Quantities; and Addendum (if any) issued by the Employer
 3. In consideration of the payments to be made by the Employer to the Contractor as hereinafter mentioned the Contractor hereby covenants with the Employer to execute and complete the Works and remedy any defects therein in conformity in all respects with the provisions of the Contract.
 4. The Employer hereby covenants to pay the Contractor in consideration of the execution and completion of the works and the remedying of defects therein the Contract Price or such other sum as may become payable under the provisions of the Contract at the times and in the manner prescribed by the Contract.
- In Witness whereof the parties hereto have caused this Agreement to be executed the day and year first before written in accordance with their respective laws.*

Signed Sealed and Delivered by the

Signature in the capacity of

duly authorized to sign tenders for and on behalf of **TATA CHEMICALS MAGADI LTD**

In the presence of

Signature

Signed Sealed and Delivered by the

Signature in the capacity of

duly authorized to sign tenders for and on behalf of
(NAME OF CONTRACTOR IN BLOCK LETTERS)

Witness

Signature

Address

.....

PART B

CONDITIONS OF CONTRACT

General Conditions of Contract applicable in this contract shall be "The Conditions of Contract (International) for works of Civil engineering Construction Latest Edition, published by the *Federation Internationale Des Ingenieurs – Conseils* (FIDIC)".

These conditions shall be read together with the "Conditions of Particular Application" stipulated hereafter

Conditions of Particular Application shall be as defined in this contract and all Purchasing and Procurement conditions of the Client.

Conditions contained in the Conditions of Particular Application shall be deemed to prevail in the event of any contradiction with a condition contained in the General Conditions of Contract.

CONDITIONS OF PARTICULAR APPLICATION OF THE CONTRACT

NOTE: The conditions of Particular Application listed hereinafter shall amend or supplement the appropriate Clauses in the General Conditions of Contract and where reference is made herein to specific Clauses or Sub-Clauses reference must also be made to these Clauses in the General Conditions. Where contradictions exist between these Conditions of Particular Application and the General Conditions of Contract Clauses, these Conditions shall prevail.

CLAUSE 1.1 : DEFINITIONS

- | | | |
|------|----------------------------|---|
| (i) | Employer: | TATA CHEMICALS MAGADI Ltd
P O Box 1, 00205
Magadi. |
| (iv) | Employer's Representative: | Any technical person appointed by the Employer, and notified to the Contractor. |
| | Tenderer: | Any individual, joint venture, or legal entity, tendering for the execution of the Works |
| | Successful Tenderer: | The Tenderer whose Tender has been accepted by the Employer but still has not been assigned the execution of the Works. |
| | Material: | Shall be all materials to be permanently incorporated into the Contract Works. |

CLAUSE 14 : PROGRAMME TO BE SUBMITTED

- | | |
|--------------|---|
| (Supplement) | Notwithstanding anything contained in this clause the Tenderer shall submit his detail programme within Seven (7) days of the date of acceptance of his tender. |
|--------------|---|

CLAUSE 22 : INSURANCE OF WORKS, ETC

The contractor shall insure in the joint names of the Employer and the Contractor against all loss or damage from whatever cause arising (other than the excepted risks) for which he is responsible under the terms of contract and in such a manner that the Employer and the Contractor are covered during the period of construction of the works and are also covered during the period of Maintenance for loss or damage arising from a cause occurring prior to the commencement of the Period of Maintenance and for any loss or damage occasioned by the contractor in the course of any operations carried out by him for the purpose of complying with this obligations:-

- a) The works and the Temporary Works to the full value of such works executed from time to time.
- b) The materials, constructional plants and other things brought to the site by the contractor to the full value of such materials and other things.

CLAUSE 42 : POSSESSION OF SITE

Add the following:-

"The Employer shall provide right of access to the Site and the Contractor shall bear all expenses and charges for any additional rights of way required by him. The Contractor shall also provide at his own cost any additional accommodation required by him for the purposes of the Works".

CLAUSE 43 : TIME FOR COMPLETION

Add the following:-

The construction and completion of the works will be phased. Liquidated damages as provided for under Clause 48 (1) of the Conditions of Contract will be assessed and charged on the basis of delay caused to each phase.

CLAUSE 48 : CERTIFICATE OF COMPLETION OF WORKS

(Supplement) "Should the Employer wish to take over any portion of the works after completion of such portion and before completion of the whole works the Employer shall have the power to do so provided that the normal progress of the Works is not impeded or otherwise by agreement between the Contractor and the Employer's Representative.

In addition to the foregoing the Contractor shall comply with the stipulated periods for Sectional Completion of the Works.

CLAUSE 49: PERIOD OF MAINTENANCE

(Supplement) The period of Maintenance as defined shall be six (6) Calendar per months.

- (a) It should be noted that parts of completed Works may be commissioned for use by the public and /or other Contractors and staff on site. Pending the adoption of the work by the Employer the Contractor shall be liable for care and maintenance of works.
- (b) If the permanent reinstatement of such work is to be carried out by the Employer or by some person other than the Contractor or any Sub-Contractor to him the Contractor shall at his own cost and independently of any requirement of or notice from the Employer's Representative be responsible for the making good of any subsidence or shrinkage or other defect, imperfection or fault in the temporary reinstatement of such Works and for the execution of any necessary repair or amendment thereof from whatever cause the necessity arises until the end of the period of Maintenance in respect of the works beneath such Works until the Employer or other person as aforesaid shall have taken possession of the Site for purpose of carrying out permanent reinstatement whichever is the earlier and shall indemnify, and save harmless the Employer against and from any damage or injury to the Employer or third parties arising out of or in consequences of any neglect or failure of the Contractor to comply with the foregoing obligations or any of them and against and from all claims, demands, proceedings, damages, costs, charges and expenses whatsoever in respect thereof or in relation thereto. As from the end of such Period of Maintenance or the taking of possession as aforesaid whichever shall first happen, the employer shall indemnify and save harmless the Contractor against and from any damage or injury as aforesaid arising out or in-consequences of or in connection with the said permanent reinstatement or any defect, imperfection or failure of or in such work of permanent reinstatement and against and from all claims, demands, proceedings, damages, costs, charges and expenses whatsoever in respect thereof or in relation thereto. Where Employer or other person as aforesaid shall take possession of the Site as aforesaid in sections or lengths the responsibility of the Contractor under paragraph (a) of this Sub-Clause shall cease in regards to any such section or length at the time possession thereof into taken but shall during the continuance of the said Period of Maintenance continue in regard to any length of which possession has not been so taken and the indemnities given by the Contractor and the Employer respectively under the said paragraph shall be construed and have effect accordingly.

CLAUSE 60: CERTIFICATES AND PAYMENT

1. PAYMENT

- (a) The Contractor shall submit to the Employer's Representative after the end of assignment or completion of works for checking and certification of statement showing the estimated value of the permanent work executed up to the end of the works (if such value shall justify the issue of a final Certificate) of the Contractor will be paid at the end of the works, on the certificate of the Employer's Representative the amount due to him on account of the estimated value of permanent work executed up together with the cost of materials for permanent work delivered by the Contractor on the Site and approved by the Employer's Representative, and in addition such amount as the Employer's Representative may consider fair and reasonable for temporary works for which separate amounts, if any, are provided in the Bills of Quantities subject to a retention as specified in the Appendix to the Conditions on the full amount of payment.

Provided that no Interim Certificate shall be issued for a less sum than that named in the Tender at any one time.

- (b) The final release of all retention money shall become due and paid to the Contractor thirty (30) days after the completion of the "Maintenance Period" notwithstanding that at such time there may be outstanding claims by the Contractor against the Employer.

If at such time there shall remain to be executed by the Contractor any work ordered during such period pursuant to Clauses 49 or 50 hereof the employer shall be entitled to withhold payment until the completion of such works of so much of the retention money as shall in the opinion of Employer represent the cost of the works remaining to be executed. In the event of different maintenance periods having become applicable to different parts of the works pursuant to Clause 49 hereof the expression "expiration of the period of maintenance" shall for the purpose of this Sub-Clause be deemed to mean the expiration of the latest of such periods, notwithstanding that should the Employer's Representative decide that the Contractor has fulfilled all of his obligations under the part of the Contract which bears the shorter maintenance period then the Employer's Representative may decide to release a proportion of the retention money held upon expiration of this shorter maintenance period in an amount pro data to the cost of these works against the total cost of the works.

CORRECTION AND WITHHOLDING OF CERTIFICATE

- (c) The Employer's Representative may by any certificate make any correction or modification in any previous certificate which shall have been issued by him and shall have power to withhold any certificate if the works or any part thereof is not being carried out to his satisfaction.

TIME OF PAYMENT

- (d) Payment upon each of the Employer's Representative's Certificates shall be made within Ninety (90) days after such Certificates have been signed by the Employer's Representative.

CLAUSE 68 : NOTICES

This clause is replaced by the followings:



TATA CHEMICALS MAGADI

- (1) The Contractor shall furnish the Employer with an address in Kenya and any notice to be given to the Contractor shall be served by sending the same to such address or by delivering the same to the Contractor's office or his Site office.
- (2) Any notice to be given to the Employer under the terms of the Contract shall be served by sending the same or leaving the same at the office of the Employer, Tata Chemicals Magadi Limited, or by delivering the same to a place approved by the Employer.

CLAUSE 70 : INCREASE OR DECREASE OF COSTS

- (1) The Contract Sum, and a subsequently added to or deducted from in accordance with provisions of this Contract, shall be deemed to have been calculated to include all duties on materials to be incorporated into the finished works. If at any time during the period of the Contract the duties shall be varied and in the opinion of the Employer's Representative this shall affect the cost to the Contractor of such materials, then the Employer's Representative after due consultation with the Employer, shall ascertain the net difference in cost of such materials. Any amount from time to time so ascertained shall be added to or deducted from the Contract Sum as the case may be. In the purpose of this clause, 'duties' shall include all customs and excise charges, tariffs, taxes and other duties imposed by statutory or other authority in the country where the Works are being carried out.

CLAUSE 72 : TAXES

Notwithstanding any relief from prescribed dues and charges including customs duties which may be allowed on Plant, materials or other things imported for the purpose of the Contract, the Contractor shall pay all prescribed dues and charges including customs duties on all such plant, material or other things which he disposes of in Kenya during the currency of this Contract or after termination thereof.

CLAUSE 73 : LAW

This Contract shall be construed in accordance with and is subjected to the Laws of the Republic of Kenya.

The Contractor shall comply with all Government Laws, Ordinances and Regulations, all Local Authority By-Laws and Regulations and Works. He shall pay all fees and give all notices required by the said Laws, or ordinance.

GIFTS, INDUCEMENTS AND REWARDS

- (a) The Employer shall be entitled to cancel the Contract and to recover from the Contractor the amount of any loss resulting from such cancellation, if the Contractor or any person employed by him or acting on his behalf (with or without the knowledge of the Contractor) shall have offered or given or agreed to give to any person any gift or consideration of any kind as an inducement or reward for doing, forbearing to do, or for having done or forborne to do any action in relation to obtaining or execution of the Contract.

(b) ADVERTISING AND NON-DISCLOSURE OF INFORMATION

The Contractor or his Representative shall not exhibit photographs of the Works or advertise the works without the prior approval of the Employer's Representative. In addition the Contractor or his Representative shall not disclose any information



TATA CHEMICALS MAGADI

concerning the works to any party or parties not connected with the Contract nor shall he or his Representatives issue press releases relating to the Works to any media.

(c) RECOVERY OF SUMS DUE FROM CONTRACTOR

When under the Contract any sum of money shall be recoverable from or payable by the Contractor the same may be deducted from any Sum then due or which any time thereafter may become due to the Contractor under the Contractor.

(d) LANGUAGE

The ruling language shall be in English.

PART C

SPECIFICATIONS

Technical Specifications for the works shall be "General Civil Engineering Specifications" The said Technical Specifications can be obtained from the Client's Office at Lake Magadi

These Specifications shall be read together with the "Special Specification from the Employer" appended hereafter.

Specifications contained in the Special Specification shall be deemed to prevail in the event of any contradiction with the general technical specifications.

SPECIAL SPECIFICATIONS

1) Location of Works and Access to Site

The works to be undertaken within this contract is located in Tata Chemicals Magadi .

2) Scope and nature of Works

As attached in the BoQ and Tender document

3) Work Procedure

- i. The Contractor should submit a detailed program of works to the Engineer before commencement of the works.
- ii. For any shift working the contractor must ensure there is adequate professional supervision that will guarantee quality workmanship and safety of personnel.

4) Price, Measurement

- i. The Contractor rates are assumed to cover all preliminaries anticipated in the works including provision for client's safety requirements, site offices, workmen accommodation & transport and insurance cover. In fixing his rates, the contractor may wish to take note of a 3% withholding tax chargeable on each invoice submitted.
- ii. The rates quoted by the contractor shall be deemed to cover all costs of works as specified and/or as shown on the drawings, including the cost of delivery to site or other agreed place(s) and making good the site after the works.
- iii. Prices shall include for erection, labour, scaffolding and other erection equipment/plant necessary and covering the cost of additional requirements to properly execute the works to the satisfaction of the client.

5) Assessment of Contractors Personnel

- i. The Engineer will require the Contractor to submit a list of professional and sub-professional personnel to be employed on the site, stating their qualifications and experience. The Contractor shall notify the Engineer at least 14 days in advance on any key personnel transfer or replacement. No transfer of staff shall be effected unless the Engineer grants permission in writing authorizing such transfers or replacement.
- ii. The Engineer reserves the right to determine suitability of persons employed by the Contractor and may request replacement at any time of any members of Contractor's team if in the opinion of the Engineer; the presence of such a person is detrimental to the execution of the Contract. The Engineer shall give written notice to the Contractor stating his reasons substantiating the request for removal of such persons. The Engineer's decision shall be final and binding.

6) Plant and Equipment

If in the opinion of the Engineer the plant or equipment used by the Contractor for any specific item of work does not fulfill the requirements of the specification, in respect of workmanship, quality and safety of structures, such item of plant shall be replaced with the same or equivalent item to the satisfaction of the Engineer. No extra payment shall be made in respect of such replacement.

7) Notice of Operations

The Contractor shall from time to time supply to the Engineer in writing full information with respect to locations in which any material for the work is being prepared. Such general notices will enable arrangements for checking the works.

8) Working Hours

At the commencement of the Contract, the Contractor shall submit to the Engineer in writing the hours that shall be considered normal working hours. When approved, the working hours shall be maintained throughout the continuance of the Contract. Where the Contractor wishes to work outside these hours, he shall obtain written permission from the Engineer at least 24 hours in advance to enable the Engineer make a provision for proper inspection of the works.

9) Faulty Works

Any work that fails to comply with the specifications shall be rejected and the Contractor will at his expense make good any default as directed by and to the satisfaction of the Engineer.

10) Communication

- i. All instructions and communications relating to this contract shall flow from the Employer or a person to whom the Employer delegates the authority to issue such communication. Instruction given by the Employer shall be in writing, provided that if for any reason the Employer considers it necessary to give any such instruction orally, the Contractor shall comply with such instruction. Confirmation in writing of such oral instruction given by the Employer, whether before or after the carrying out of the instruction, shall be deemed to be an instruction within the meaning of this Sub-Clause. Provided further that if the Contractor, within 7 days, confirms in writing to the Employer any oral instruction of the Employer and such confirmation is not contradicted in writing within 7 days by the Employer, it shall be deemed to be an instruction of the Employer.
- ii. All communication to the Contractor will be directly to the Contractor or through a nominated contact person(s). The name(s) of the contact person(s) should be advised prior to awarding of the contract.
 - The Contractor's nominated person must be capable of communicating in both English and Kiswahili languages
 - There will be regular meetings between both parties to review the progress of the contract and address all issues outstanding. Each meeting must be properly documented in writing and circulated to both parties.
 - Inspection of the works/services being provided will be undertaken by the Employer in the presence of the Contractor at a time mutually agreed.

11) Payment Terms

- i. The basis for actual payment of any item shall be measured quantity of work actually done multiplied with the rate for the said item. Any variation from the original quantity on which the quotation was made which results in either an increase or decrease in the measured quantity of work as completed shall cause appropriate additions or deductions to the quotation.
- ii. Any written instructions from the Engineer that may result in additional work over and above that for which the Contractor quoted will be considered as extras and shall be paid for on the basis of measured additional quantity based on the prevail contract rate.
- iii. The Contractor shall be paid the agreed sum for services rendered provided the services have been completed to the satisfaction of the Employer. No payment will be made if the work has not been completed to the agreed standards.
- iv. The Contractor must submit his/her invoice against which the Employer shall effect payment. Payment will be made within thirty (30) days from the date of the invoice.
- v. No advance payment will be made and payment will only against an invoice submitted by the contractor on the basis of an agreed and signed payment certificate for work satisfactorily completed.

PREAMBLE TO SCHEDULE OF PRICES

1. General **A**

- 1.1 The Schedules of prices are for the purpose of recording the rates and prices upon which the contract price is determined and are not to be taken as descriptive of the extent of Works to be executed or the extent of the Contractor's obligations.
- 1.2 The rates and prices in the schedule of prices shall be the full consideration for the Contractor's obligations under the Conditions of Contract. Specification and Drawings as reasonably could have been anticipated at the time of tender.
- 1.3 The rates and prices shall be deemed to include allowance for all the materials, equipment, labour, superintendence, services and all other things necessary to complete the Works, render them functional as intended, and remedy any defects therein, in accordance with the contract.
- 1.4 The contractor rates are assumed to cover any preliminaries anticipated in the works including provision for client's safety requirements, site offices, workmen accommodation & transport and insurance cover. In fixing his rates, the contractor may wish to take note of a 3% withholding tax chargeable on each invoice submitted.
- 1.5 The rates and prices in the Schedule of Price will be used for valuing the work executed and the Engineer will measure the whole of the Works executed in accordance with the Contract.

2. Completion of Schedule of Prices

- 2.1 The Schedule of prices shall be completed in conformity with Instructions to Tenders and clause 15 of the Preamble to Bills of Quantities above. Tenderers are advised to peruse and carefully consider the requirements of the Instructions to Tenders before making any entries in the Schedule of Prices.
- 2.2 The rates and prices inserted by the tenderer in the Schedule of Prices are to be the full inclusive costs of the Works, complete in place and in accordance with the Specifications and Drawings, including all costs and expenses for the construction of the works described, together with the costs of Contractor's Equipment and of any temporary installations which may be necessary and all general risks, liabilities and obligations set forth or implied in the documents on which the Contract is based.
- 2.3 No alternation shall be made to the Schedule of Prices and no extra item shall be inserted. The tenderer shall satisfy himself that the Tender Price arrived at and the pricing given is sufficient compensation for completing the whole of the works and remedying any defects therein in accordance with the Tender Documents.
- 2.4 The rates and prices entered by the tenderer shall be deemed to include for the cost of any price increases which may affect the works and which may occur during the validity of the Tender and any extended period of validity thereof, and during the execution of the Works.

PREAMBLE TO DAY WORK

The Client may if in his opinion, it is necessary or desirable, issue an instruction that any varied work shall be executed on a day work basis. The Contractor shall then be paid for such varied work under the terms set out in the day work schedule included in the Contract and at the rates and prices affixed thereto by him in the tender.

In respect of such works executed on a day work basis, the Contractor shall, during the continuance of such work, deliver each day to the Client or Client's Representative, an exact list in duplicate of names, occupation and time of all workmen employed on such work and a statement also in duplicate, showing all equipment used. Client or Client's Representative shall, on the copies of each list and statement, record in writing, signed by him, the extent to which he agrees with the accuracy thereof and return one copy to the Contractor.

The Contractor shall deliver to the Client a priced statement of the labour and equipment used and the Contractor shall not be entitled to any payment unless and until such statement has been properly rendered and supported by one copy of each of the signed lists and statements. Provided always that the Client considers that for any reason the sending of such lists or statement by the Contractor, in accordance with the foregoing provision, was impracticable he shall nevertheless be entitled to authorize payment for such work as day work on being satisfied as to the time employed and the labour deployed.

In the absence of a Day work Schedule, the Contractor shall be paid the aggregate of the gross remuneration of the workmen and of any foremen for the time they are actually engaged on the work concerned and the net cost of the materials actually used.

PREAMBLE TO BILLS OF QUANTITIES

1. The Contractor is required to check the numbers of the pages and should any be found to be missing or in duplicate or the figures or writing indistinct he must inform the Engineer at once and have the same rectified. Should the Contractor be in doubt about the precise meaning of any item, word or figure, for any reason whatsoever, or observe any apparent omission of words or figures, he must inform the Engineer in order that the correct meaning may be decided upon before the date for the submission of the Tender.
2. No liability whatever will be admitted nor claim allowed in respect of errors in the Contractor's Tender due to mistakes in the Bills of Quantities which should have been rectified in the manner described above.
3. These Bills are to be read and priced in conjunction with the Conditions of Contract, the Specification, the Drawings and Schedules.
4. The quantities set forth in the Bills of Quantities are believed to be approximately correct, and to represent substantially the work to be carried out, and are given for the purpose of enabling the Employer to compare Tenders on an equal basis.
5. The prices and rates inserted in the Bills of Quantities will be used for valuing the work executed, and the Engineer will re-measure the whole of the works executed in accordance with this contract.
6. The prices and rates inserted in the Bills of Quantities are to be the full inclusive values of the work described under the items, including all costs and expenses which may be required in and for the construction of the work described, together with any temporary works and installations which may be necessary, and all general risks, liabilities and obligations set forth or implied in the documents on which the tender is based.
7. The brief description of the items given in the Bills of Quantities is purely for the purpose of identification, and in no way modifies or supersedes the details descriptions given in the Conditions of Contract and Specification. When pricing items, reference is to be made to the Conditions of Contract, and Specifications for the full directions and description of work and materials.
8. A price or rate is to be inserted, in ink, against each item in the Bills of Quantities and Schedule of materials, whether quantities are stated or not, and if the Tender includes the cost of a particular item elsewhere in his rates or prices, he shall insert the word "Nil" against both the rate and extensions of that particular item. Should the Tenderer omit to price an item, then it will be assumed that he has included the cost of the item elsewhere in his rates or prices.
9. No alteration shall be made to the Bills of Quantities or Schedule of materials and no extra item shall be inserted. The Tenderer shall satisfy himself that the Tender sum arrived at by pricing and quantities and items given is sufficient compensation for constructing and maintaining the whole of the works in accordance with these contract documents.
10. The Bills of Quantities have been prepared generally in accordance with the Standard Method and Measurement – Institution of Civil Engineers (U.K) Variations have been made in some cases to suit local practice.
11. All quantities are measured net (unless otherwise stated) in accordance with the Drawings and no allowance has been made for cutting or waste. The Tenderer must allow in his rates accordingly.
12. Where other Contractors engaged by the employer are working in the same area, the Contractor shall give way and clearance as required and shall programme his work to give a minimum of interference to other contractors. Under these conditions the Contractor must ensure that such back-filling and

surplus soil as he is responsible for are kept rigidly separate from that of other Contractors also employed. The prices and rates given must include for compliance with this requirement.

13. The Contractor must note that materials should be ordered for the Contract from the working Drawings, checked where necessary from Site measurements. They may not be ordered from either the Bills of Quantities or the Tender Drawings. The contractor is solely responsible for accurate ordering of materials in accordance with the Drawings and no claim for any loss or expense will be entertained for orders for materials based upon the Bills of Quantities.
14. Metrication – All quantities are given in Metric Dimensions. However, where the changeover of production sizes has not yet taken place the Contractor may use equivalent goods manufactured to Imperial Dimensions at no extra cost to the Employer.
15. The Bills of quantities must be priced in Kenya currency, i.e. Shillings and Cents. All items in the Bills of Quantities MUST be priced and entered in "INK" against each item of work given. The word "NIL" is to be entered if no rate is required. Items not priced will be deemed to be included in other rates.
16. Definition of Abbreviation

Abbreviations used in the Bills of Quantities shall be interpreted as follows :-

"BS" Shall mean	the current British Standard Specification published by the British Standards Institution
"No." shall mean	number
"Ditto" shall mean	the whole of the preceding description except as qualified in the section in which it occurs. Where it occurs in brackets it shall mean the whole of the preceding description which is contained within the appropriate brackets
"mm" shall mean	millimeter
"LM." shall mean	linear metre
"SM" shall mean	square metre
"CM" shall mean	cubic metre
"n.l.t" shall mean	not less than
"n.e." shall mean	not exceeding
"Kg" shall mean	kilogramme
"ha" shall mean	hectare
"EO" shall mean	extra over

PART D

BILLS OF QUANTITIES

BoQ; PROPOSED CONSTRUCTION OF A NEW DREDGE No.5 PUMP FOUNDATION

BoQ; PROPOSED DREDGE No.5 PUMP FOUNDATION					Page 1
Bill No. 1	GENERAL PRELIMINARIES				Project:
Item No.	Description	Units	Quantity	Unit Bid Rate (Ksh)	Amount Ksh
	<u>GENERAL PRELIMINARY</u>				
1.01	Allow contractual requirements, training levy with holding tax and other GoK statutes necessary to commence and proceed with the works to completion.	SUM	1		
1.02	Allow preliminaries to cover overheads, transport, security, storage, water for construction, power supply, clients safety requirements, "Contractors all risks " and other insurances as required by the general Conditions of Contract, all temporary Works not covered elsewhere under specific items of the Bills of Quantities (Provisional Sum not exceeding 10% of Contract Sum)	SUM	1		
TOTAL CARRIED TO SUMMARY					

BoQ; PROPOSED DREDGE No.5 PUMP FOUNDATION					Page 2
Bill No. 2	EARTH WORKS				Project:
Item No.	Description	Units	Quantity	Unit Bid Rate (Ksh)	Amount Ksh
	<u>EARTH WORKS(Provisional)</u>				
2.01	Bulky excavation in soft Trona not exceeding 800mm deep and cut away excavated material as directed on site.	CM	50		
2.02	Allow for keeping the whole of excavation free from liquor.	ITEM	1		
2.03	Allow for maintaining and upholding sides of excavations free from falling trona material,	ITEM	1		
2.04	Provide, lay and compact approved hardcore filling(Boulders), hand packed and consolidated in layer not exceeding 150mm deep	CM	45		
2.05	Level Surface of Hardcore filling and blind with approved quarry dust ready to receive concrete	SM	65		
	<u>CONCRETE WORK</u>				
	<u>Well vibrated concrete Mix (1:1½:3) in:-</u>				
2.06	150mm thick floor slab to surface bed including plinths to pumps,transformer and MCC.	CM	13		
2.07	M20 X 200 HD Bolts plus nuts.	No.	8		
	<u>FORMWORK TO</u>				
2.08	Edge of Surface bed an plinths 75-150mm high	LM	95		
	<u>STEEL FABRIC REINFORCEMENT TO B.S 4483</u>				
2.09	No-A 142 Fabric reinforcement laid in slab	SM	55		
	<u>STEEL REINFORCEMENT</u>				
	<u>As described including cutting to lengths,bending ,hoisting, and fixing including all necessary tying wire and spacing blocks</u>				
2.10	10mm (nominal)high tensile cold twisted square steel reinforcement in structure	KGS	360		
	TOTAL CARRIED TO COLLECTION				

BoQ; PROPOSED DREDGE No.5 PUMP FOUNDATION					Page 3
Bill No. 2	STEEL & CONCRETE WORKS				Project:
Item No.	Description	Units	Quantity	Unit Bid Rate (Ksh)	Amount Ksh
2.11	12mm Ditto.	KGS	480		
2.12	Provide and lay 100mm diameter galvanised pipe for the electric cable laying.	M	8		
2.13	Provide 3" galvanised bends.	No.	3		
	<u>STEELWORK TO MOTOR BASE FRAME</u>				
	<u>Supply, fabricate and fix steelwork to B.S. 4360 Grade 43A; for pums, motor base frame welded, apply one coat of red oxide paint</u>				
2.14	152 x 76 x 11.86kg/m Channel to base frame	KGS	170		
2.15	Supply, cut appropriately and drive to the firm base of the lake bed, 76 x 76 x 6mm x 6.4KG/M Angle line	KGS	250		
2.16	Labour for driving in extra Angle iron piles	SUM	1		
Collection Carried to Summary					
	<p style="text-align: center;">SUMMARY</p> <p><u>Collections</u></p> <p>From Page 2</p> <p>From Above</p>				
	Total Carried Forward to Summary				

	Bill of Quantities	Page 3
	SUMMARY	Project:
Item No.	Description	Amount (Kshs)
	SUMMARY	
1	GENERAL PRELIMINARIES	-
2	PUMP BASE	-
(A)	TOTAL OF BILLS	-
(B)	<u>ADD:</u> Provisional Sum for Contingency {10% of A}	-
(C)	SUB-TOTAL [(A) + (B)]	-
(D)	<u>ADD:</u> Provision for Value Added Tax (VAT) {16% of (C)}	-
(E)	BID PRICE [(C) + (D)] Forward to Form of Bid	(Carried -

Dredge 5 Pump Station

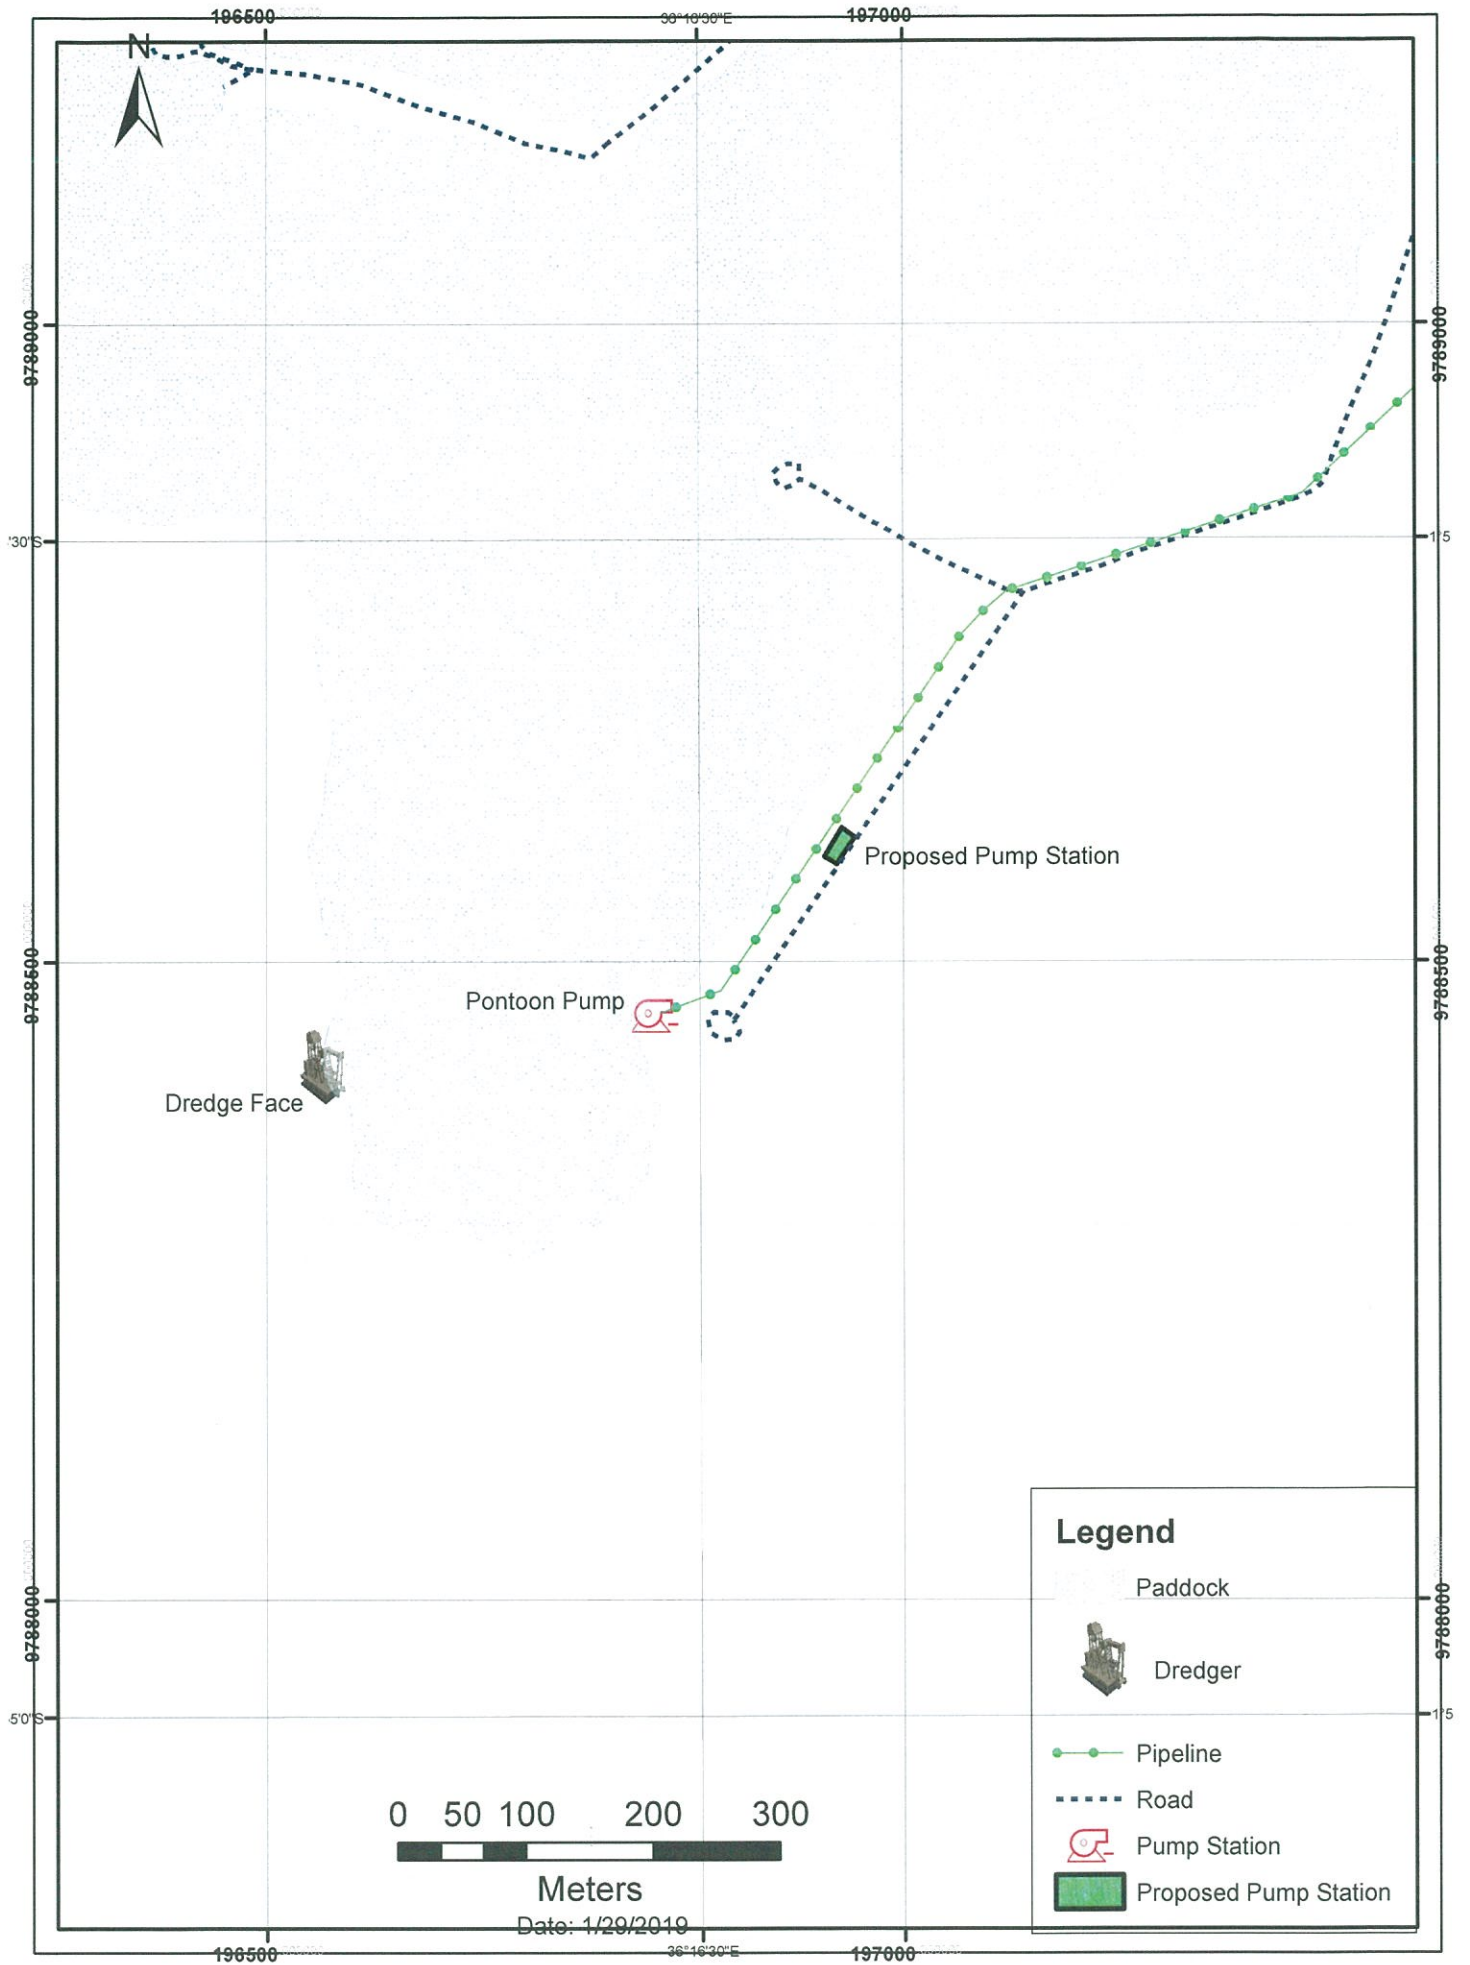


Figure 1 is an elevation view of the bridge deck. It shows a long, narrow structure with a total length of 12500. The deck is divided into several sections with the following lengths from left to right: 1890, 2882, 528, 3800, 928, 1800, and 672. The width of the deck is 400. The deck is composed of a 150mm thick R.C. slab and a 50mm thick blinding. The sections are labeled with their respective lengths: Y10-05-200C/C, Y12-02-200C/C, Y12-01-200C/C, and Y10-06-200C/C.

[illegible]

BAR BENDING SCHEDULE						
LOCATION	BAR MARK	BAR DIAM MM	TOTAL No	LENGTH	TOTAL LENGTH M(Y12)	SKETCH OF BAR SHAPE
				MM		
FLOOR SLAB	01	12	63	5700	359	
-	02	12	27	17700	343	
TRANSFO PLINTH	05	12	10	2350	24	
-	06	12	7	1850	14	
PUMP PLINTH	05a	12	7	2080	21	
-	05b	12	4	1450	6	
-	06a	12	8	2000	16	
-	06b	12	8	1480	12	
PANEL PLINTH	07	12	8	4350	35	
	08	12	20	2150	43	
TOTAL LENGTHS					873	

NOTES

BAR BENDING SCHEDULE

ALLOWANCE FOR HOOKS = 2X150MM

MINIMUM OVERLAP = Ø 10 = 400MM

Ø 12 = 500MM

Ø 16 = 650MM

BAR WEIGHTS


Y8 = 0.395 Kg/m

Y10 = 0.617 Kg/m

Y12 = 0.888 Kg/m


SEE DRG No.3883/2A FOR MORE
DETAILS ON THE CONCRETE FLOOR SLAB.

1. SITE TO BE PILED IN ACCORDANCE WITH DRAWING No A/1040 REV. A.
2. CONCRETE TO BE LAID ON GOOD QUALITY WELL COMPACTED MURRAM.
3. REINFORCEMENT IN THE CONCRETE AND OPEN CHANNEL DETAILS TO BE AS PER DRG No. A/1376.
4. CONCRETE MIX TO BE 1:11/23.3, 20MM AGGREGATES.
5. PIPE SUPPORT IS TO BE AS PER DRG No. 3138
6. THE CONC. PLINTHS ARE TO BE FAIR FINISHED AND CHAMFERED AT 45°.

<div> TATA TATA CHEMICALS MAGADI</div>										<div>JOB No. _____ PLANT / AREA _____ SECTION _____ TITLE _____</div>										<div>ORDER NO. _____ No. OFF TOTAL _____ DRAWN T.G.W.O.H.A _____ CHECKED W.O.P.A.P _____ DESIGNED _____ APPROVED W.O.P.A.P _____</div>										<div>SUPPLIER _____ MAIL _____ SCALE: N.T.S _____ DRAWING NUMBER _____ 4105/2</div>										<div>DESCRIPTION _____ DATE: 28/05/2014 _____ REVISION _____ SHT. No. _____ SIZE _____ A3</div>									
P.A. BOX - 4-CORNER LAMP BRACKET, 100W										PIPELINE & PUMPS No. 5 DREDGE										WARMAN PUMP FOUNDATION REINFORCEMENT DETAILS										ALTERNATION																			
REV										BY										DATE										APPR																			


FLOOR SLAB REINFORCEMENT

150UM High Plinth monolithically with 150mm thick reinforced RCC A252 on 750mm high concrete wall binding material on 600mm rock boulders (Hardcore material)

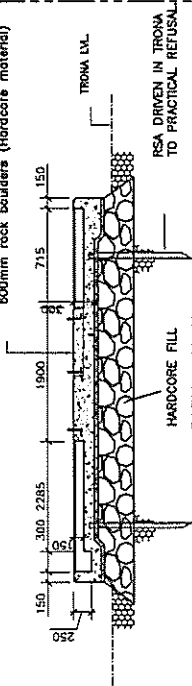


RSB DRIVEN IN TROVA TO PRACTICAL REFUSAL


SECTION X-X

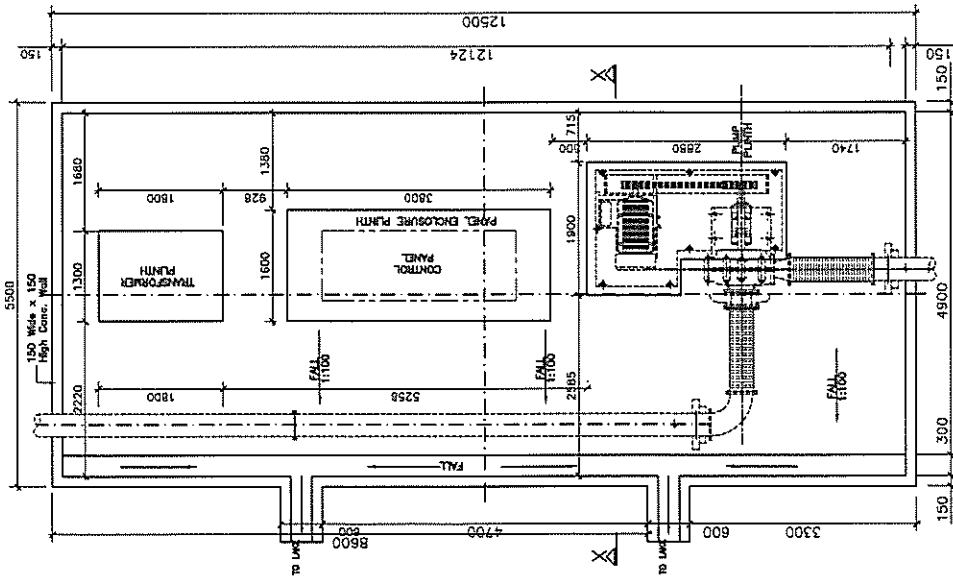

GENERAL LAYOUT PLAN

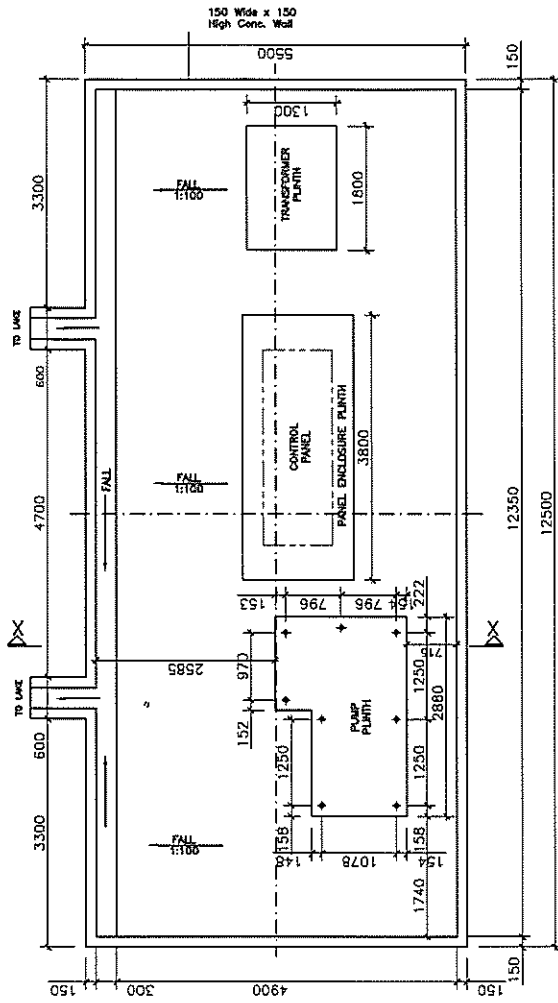

PUMP FRAME HD BOLT LAYOUT

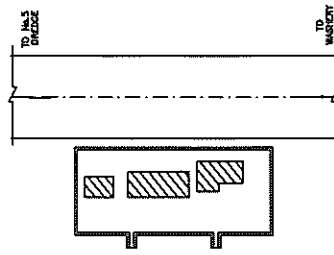

LOCATION PLAN

GENERAL NOTES:

1. ALL DIMENSIONS ARE IN MM.
2. WORK WITH FIGURED DIMENSIONS DON'T SCALE.
3. USE CONCRETE CLASS 25/20 (1:1.5:3) MIX.
4. ALL EXPOSED CONC. EDGES TO BE CHAMFERED AT 25MMX25MMX45.
5. THIS DRAWING MUST BE READ IN CONJUNCTION WITH DRAWING No. 3883/2B & 3883/2C

STEEL = 170Kgs.

MOTOR, PUMP BASE FRAME

-152x76x17.88kg/m-


JOB No.	ORDER No.	No. OFF TOTAL	SUPPLIER	MAIL	No. OFF PER SET	DESCRIPTION	PART No.
PLANT / AREA	DRAWN	T. GWOMA			SCALE: N.T.S	DATE: 28/05/2014	
SECTION	CHECKED	W. OPAP			DRAWING NUMBER	REVISION	SHT. No. SIZE
TITLE	DESIGNED	W. OPAP			4105/1		A3
	APPROVED						

TATA
TATA CHEMICALS MAGADI LTD.

ALTERNATION

REV BY DATE APPR

NOTE: (1) ALL DIMENSIONS ARE IN MM UNLESS OTHERWISE STATED.

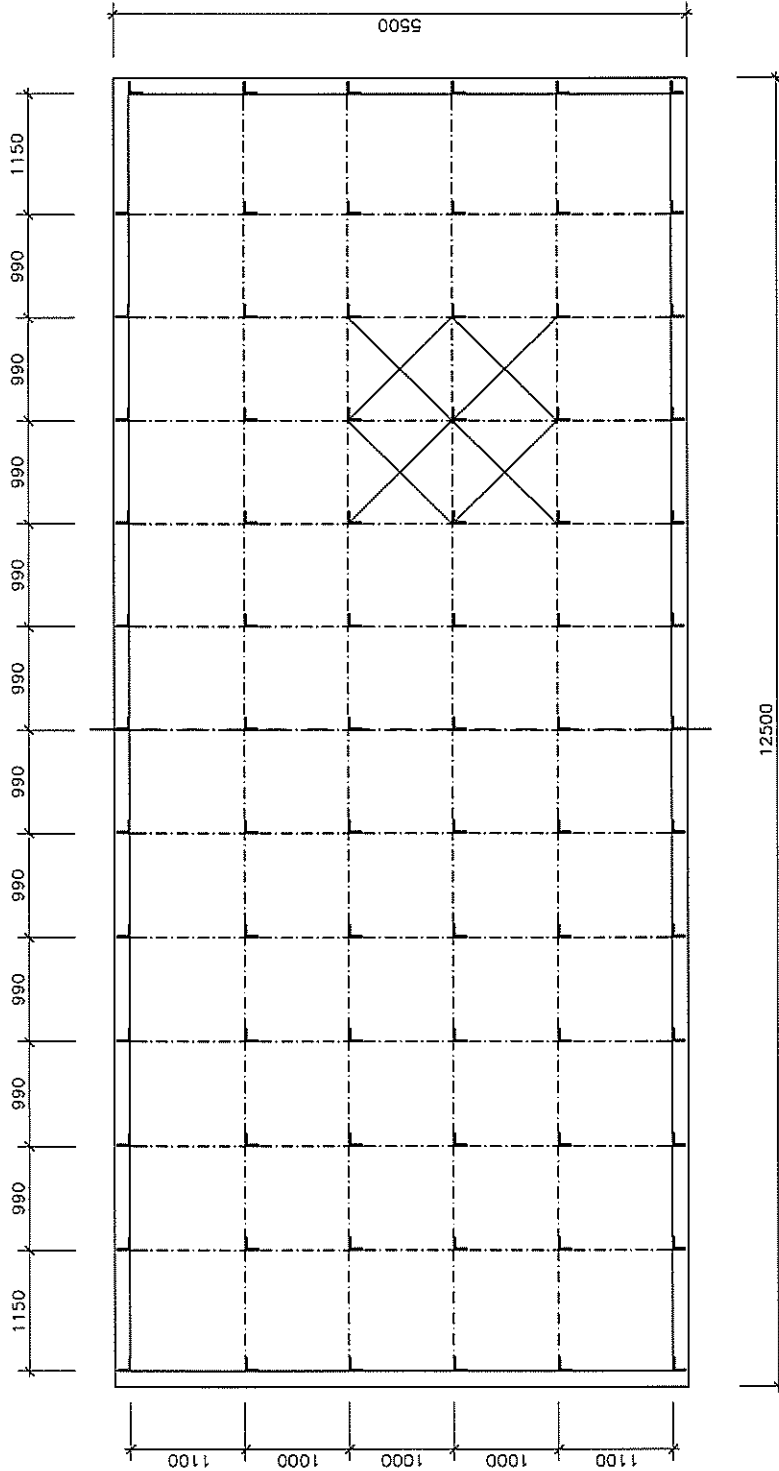

- GENERAL NOTES:**
1. ALL ANGLES LINE TO BE 75x75x6MM AND MUST BE DRIVEN DOWN TO THE PRACTICAL REFUSAL.
 2. CONCRETE TO BE LAID ON GOOD QUALITY WELL COMPACTED MURRAM.
 3. REINFORCEMENT IN THE CONCRETE AND OPEN CHANNEL DETAILS TO BE AS PER DRG No. 3883/2C.
 4. ALL DIMENSIONS ARE IN MILLIMETERS.

PILE SETTING OUT PLAN

JOB No.		PIPELINE & PUMPS		ORDER NO.		NO. OFF TOTAL		SUPPLIER		MATERIAL		NO. OFF PER SET		DESCRIPTION		PART No.	
PLANT / AREA		No. 5 DREDGE		DRAWN		T.G.W.D.H.A		SCALE: N.T.S		DATE: 28/05/2014		REVISION		SHT. No.		SIZE	
SECTION		WARHAN PUMP FOUNDATION		CHECKED		W.O.P.A.P		DRAWING NUMBER		4105/3		A3					
TITLE		STEEL PILES		DESIGNED		W.O.P.A.P		APPROVED									
REV.		BY		DATE		APPR		ALTERATION									



TATA
CHEMICALS MAGADI