


ELEVATION ON Y - Y ON THE CONVEYORS

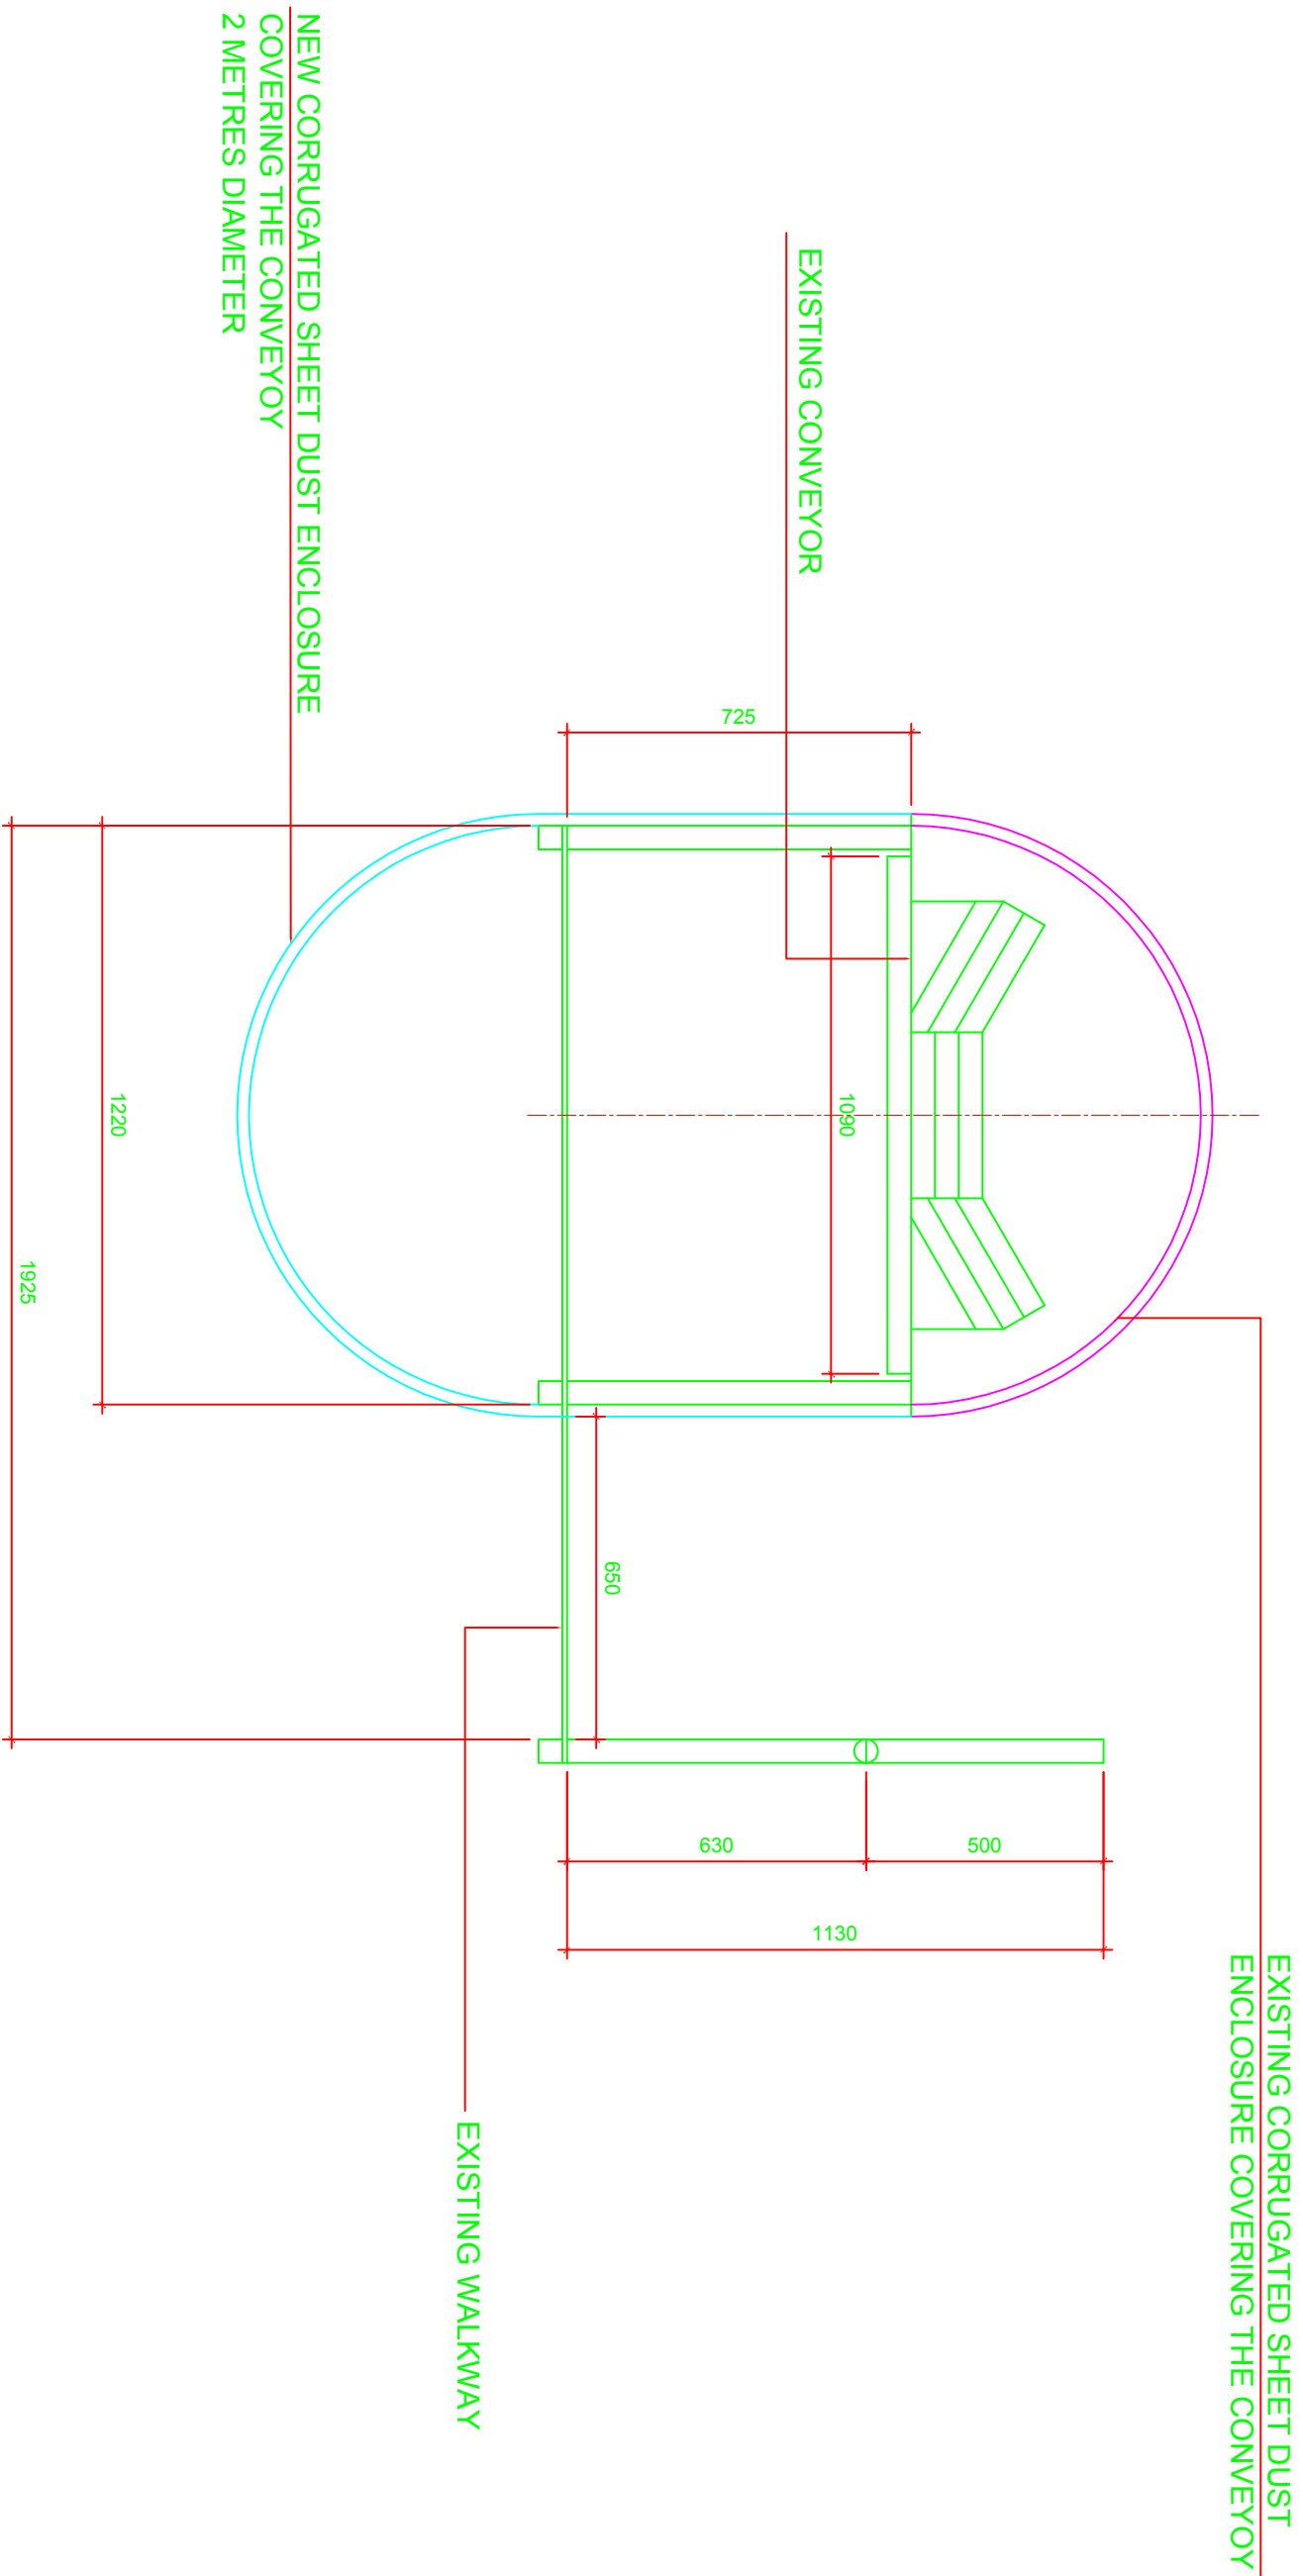

ELEVATION ON Z - Z

| | | | | | |
|--|-------------|-----------------|--|------------|--|
| | | | | | |
| | | | | | |
| | | | | | |
| Rev. | Description | Date | | | |
| Contractor : | | | | | |
| | | | | | |
| P.O. NAIROBI KENYA | | | | | |
| TEL / FAX : +..... | | | | | |
| Client | | | | | |
| TATA CHEMICALS MAGADI LIMITED | | | | | |
| Project Title : | | | | | |
| PROPOSED DUST REDUCTION CHUTES & DUCTS AT KALIADO DEPORT | | | | | |
| Drawing Title : | | | | | |
| GA OF CONVEYORS DUST ENCLOSURE SECTION, ELEVATION & DETAILS | | | | | |
| Drawn By : | | Ngugi J.M. | | | |
| Approved By : | | | | | |
| Drawing Ref : | | SITE DIMENSIONS | | Date : | |
| | | | | 19/05/19 | |
| Autocad Ref : | | KTS-TCML-19-002 | | Scale : | |
| | | | | A1 @ 1:100 | |
| | | | | Rev: .. | |