


ELEVATION ON X - X

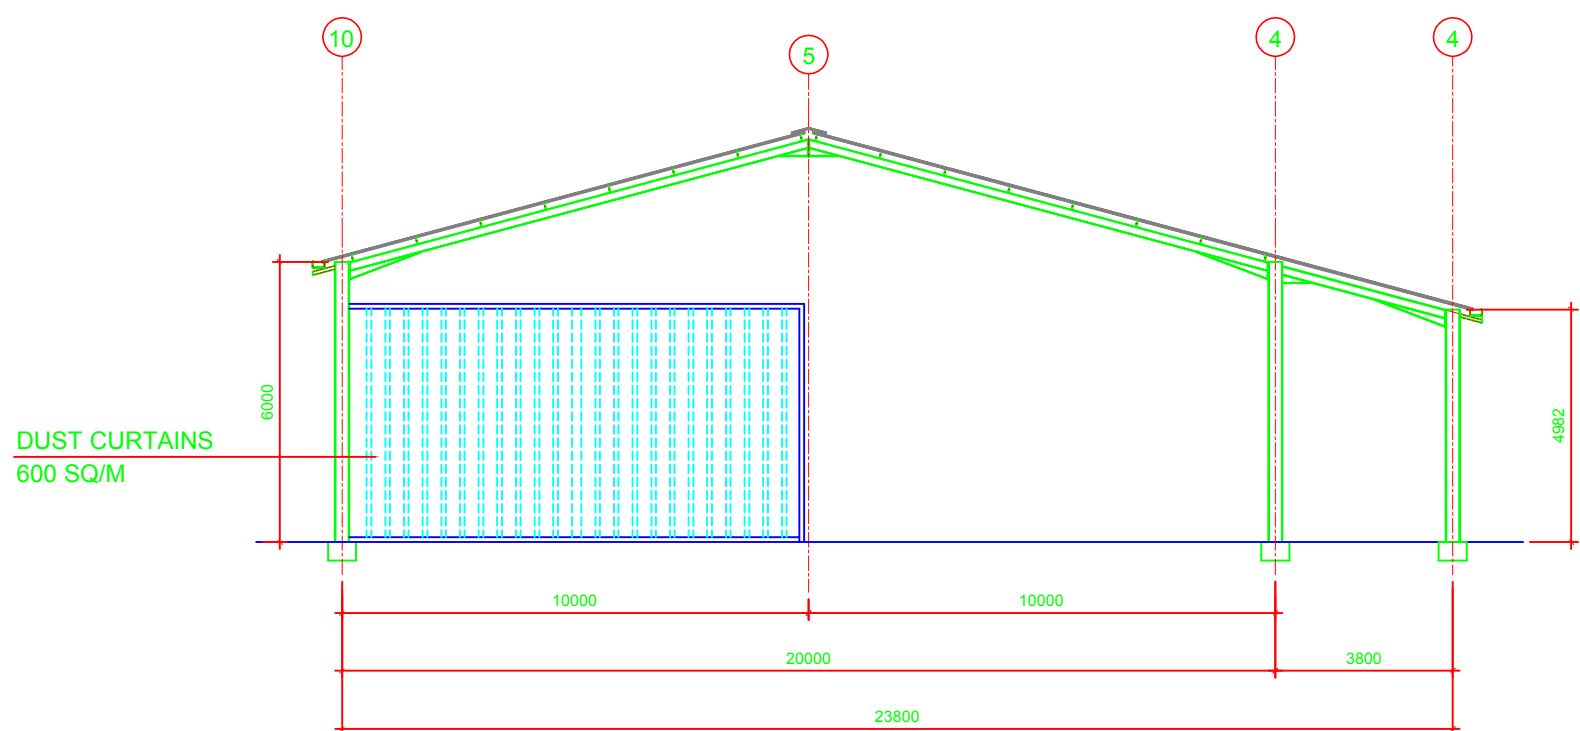

DETAILS OF PIT 1 ON A - A