


DETAILS OF PIT 1 ON A - A



FLOOR PLAN

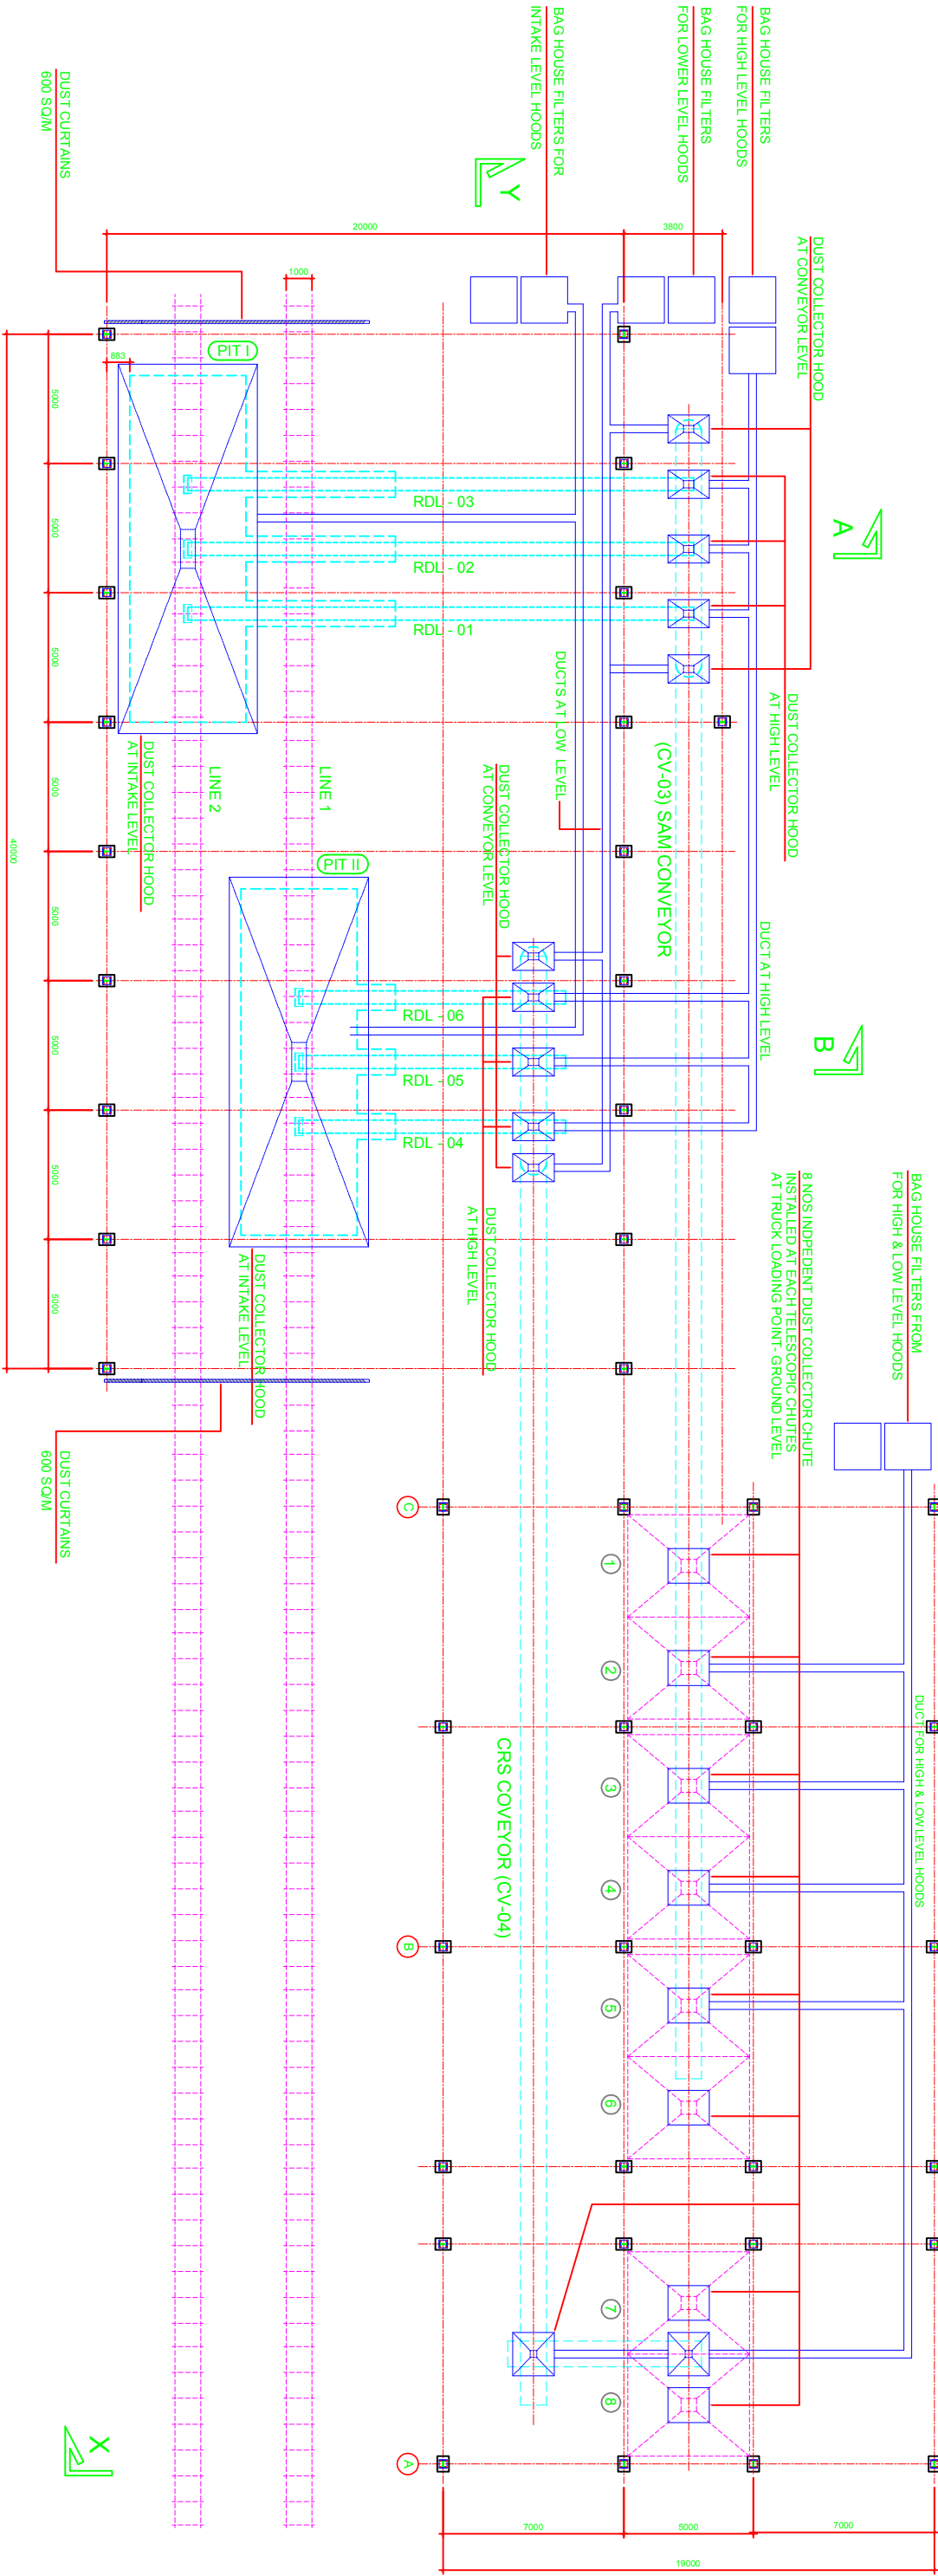